
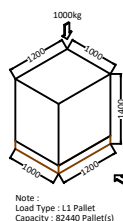
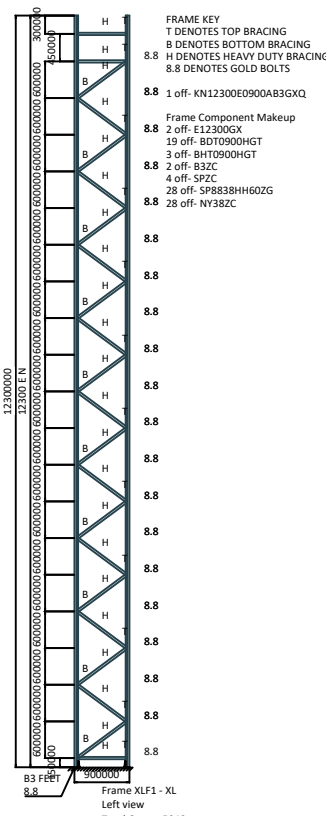
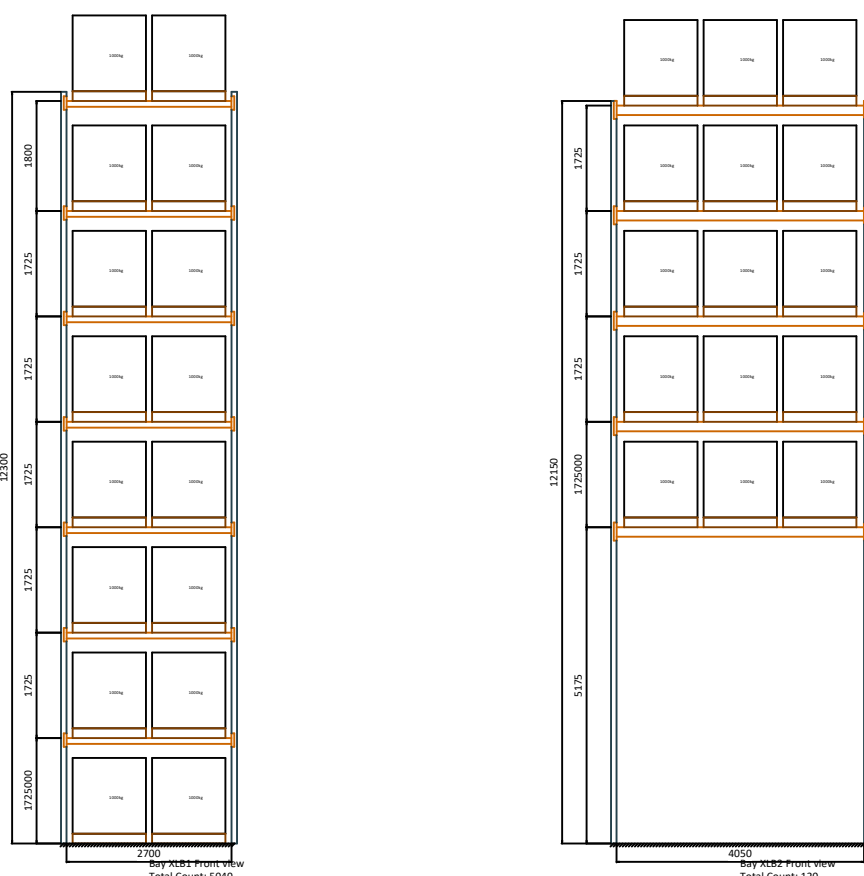


DO NOT
SCALE

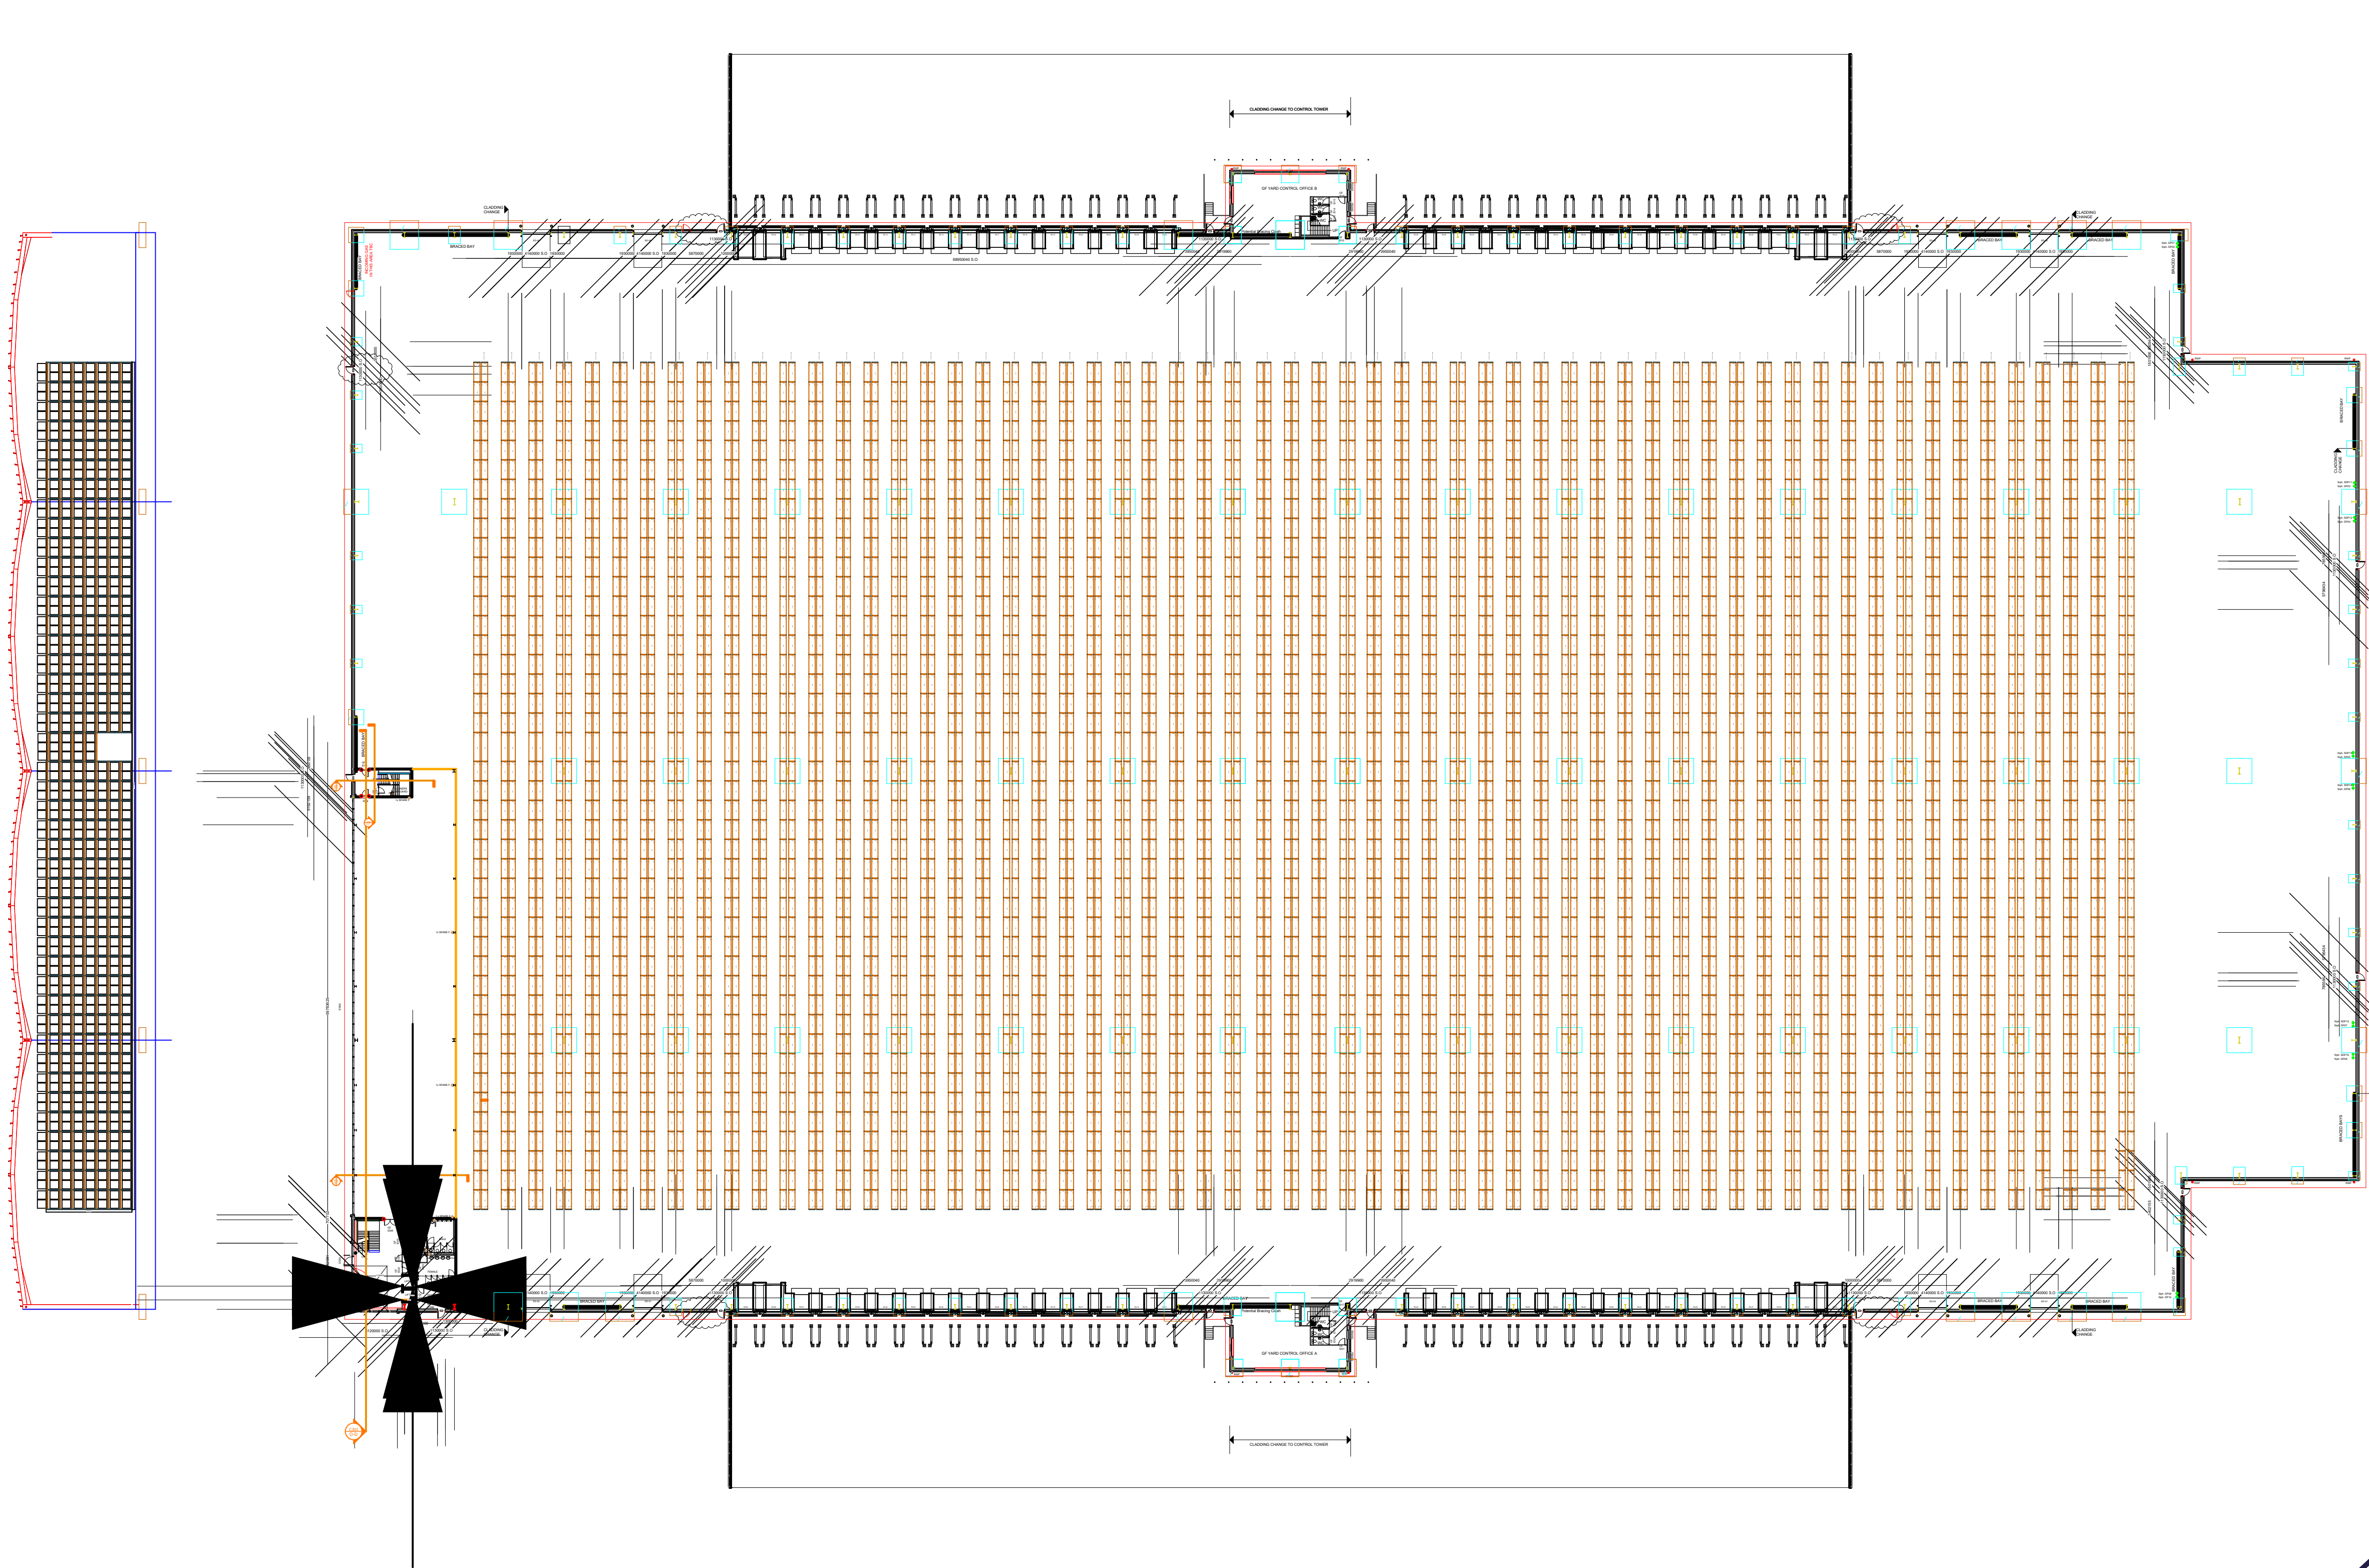

Rev No.	Date	Sign	Description
 Whittan Group Link House, Halesfield 6, Telford, TF7 4LN, United Kingdom www.whittan.com T: +44 (0)1952 682 251			
VNA PALLET RACKING - 1.9M AISLES - ARC ROYAL			
COLLIERS			
    			
Scale:	Drawn By:	Checked By:	Date:
-	PAUL ROEHRICHT	CHECKED BY	12/05/2025
Customer Approval:		Approval Date:	
Drawing and Contract number:		A1	
D360-16723-00041-00 - 2M AISLE - RACH			